


# FHW CLOSE LOOP DHW SYSTEM

TABLE

ANTI SCALING VALVE	BACK FLOW PREVENTER	PRESSURE GAUGE	AIR SEPARATOR	BALL VALVE	GLOBE VALVE	FLOW CHECK VALVE
PRESSURE RELIEF VALVE	HEAT EXCHANGER	TEMPERATURE GAUGE	EXPANSION TANK	CIRCULATOR	FLOW CHECK VALVE	PUMP

1	FHW STORAGE TANK
2	MIXING VALVE
3	FHW COLLECTORS
4	EXISTING HEATER
5	FHW PUMP STATION
6	EXPANSION TANK
7	CONTROLLER
8	
9	
10	
11	
12	

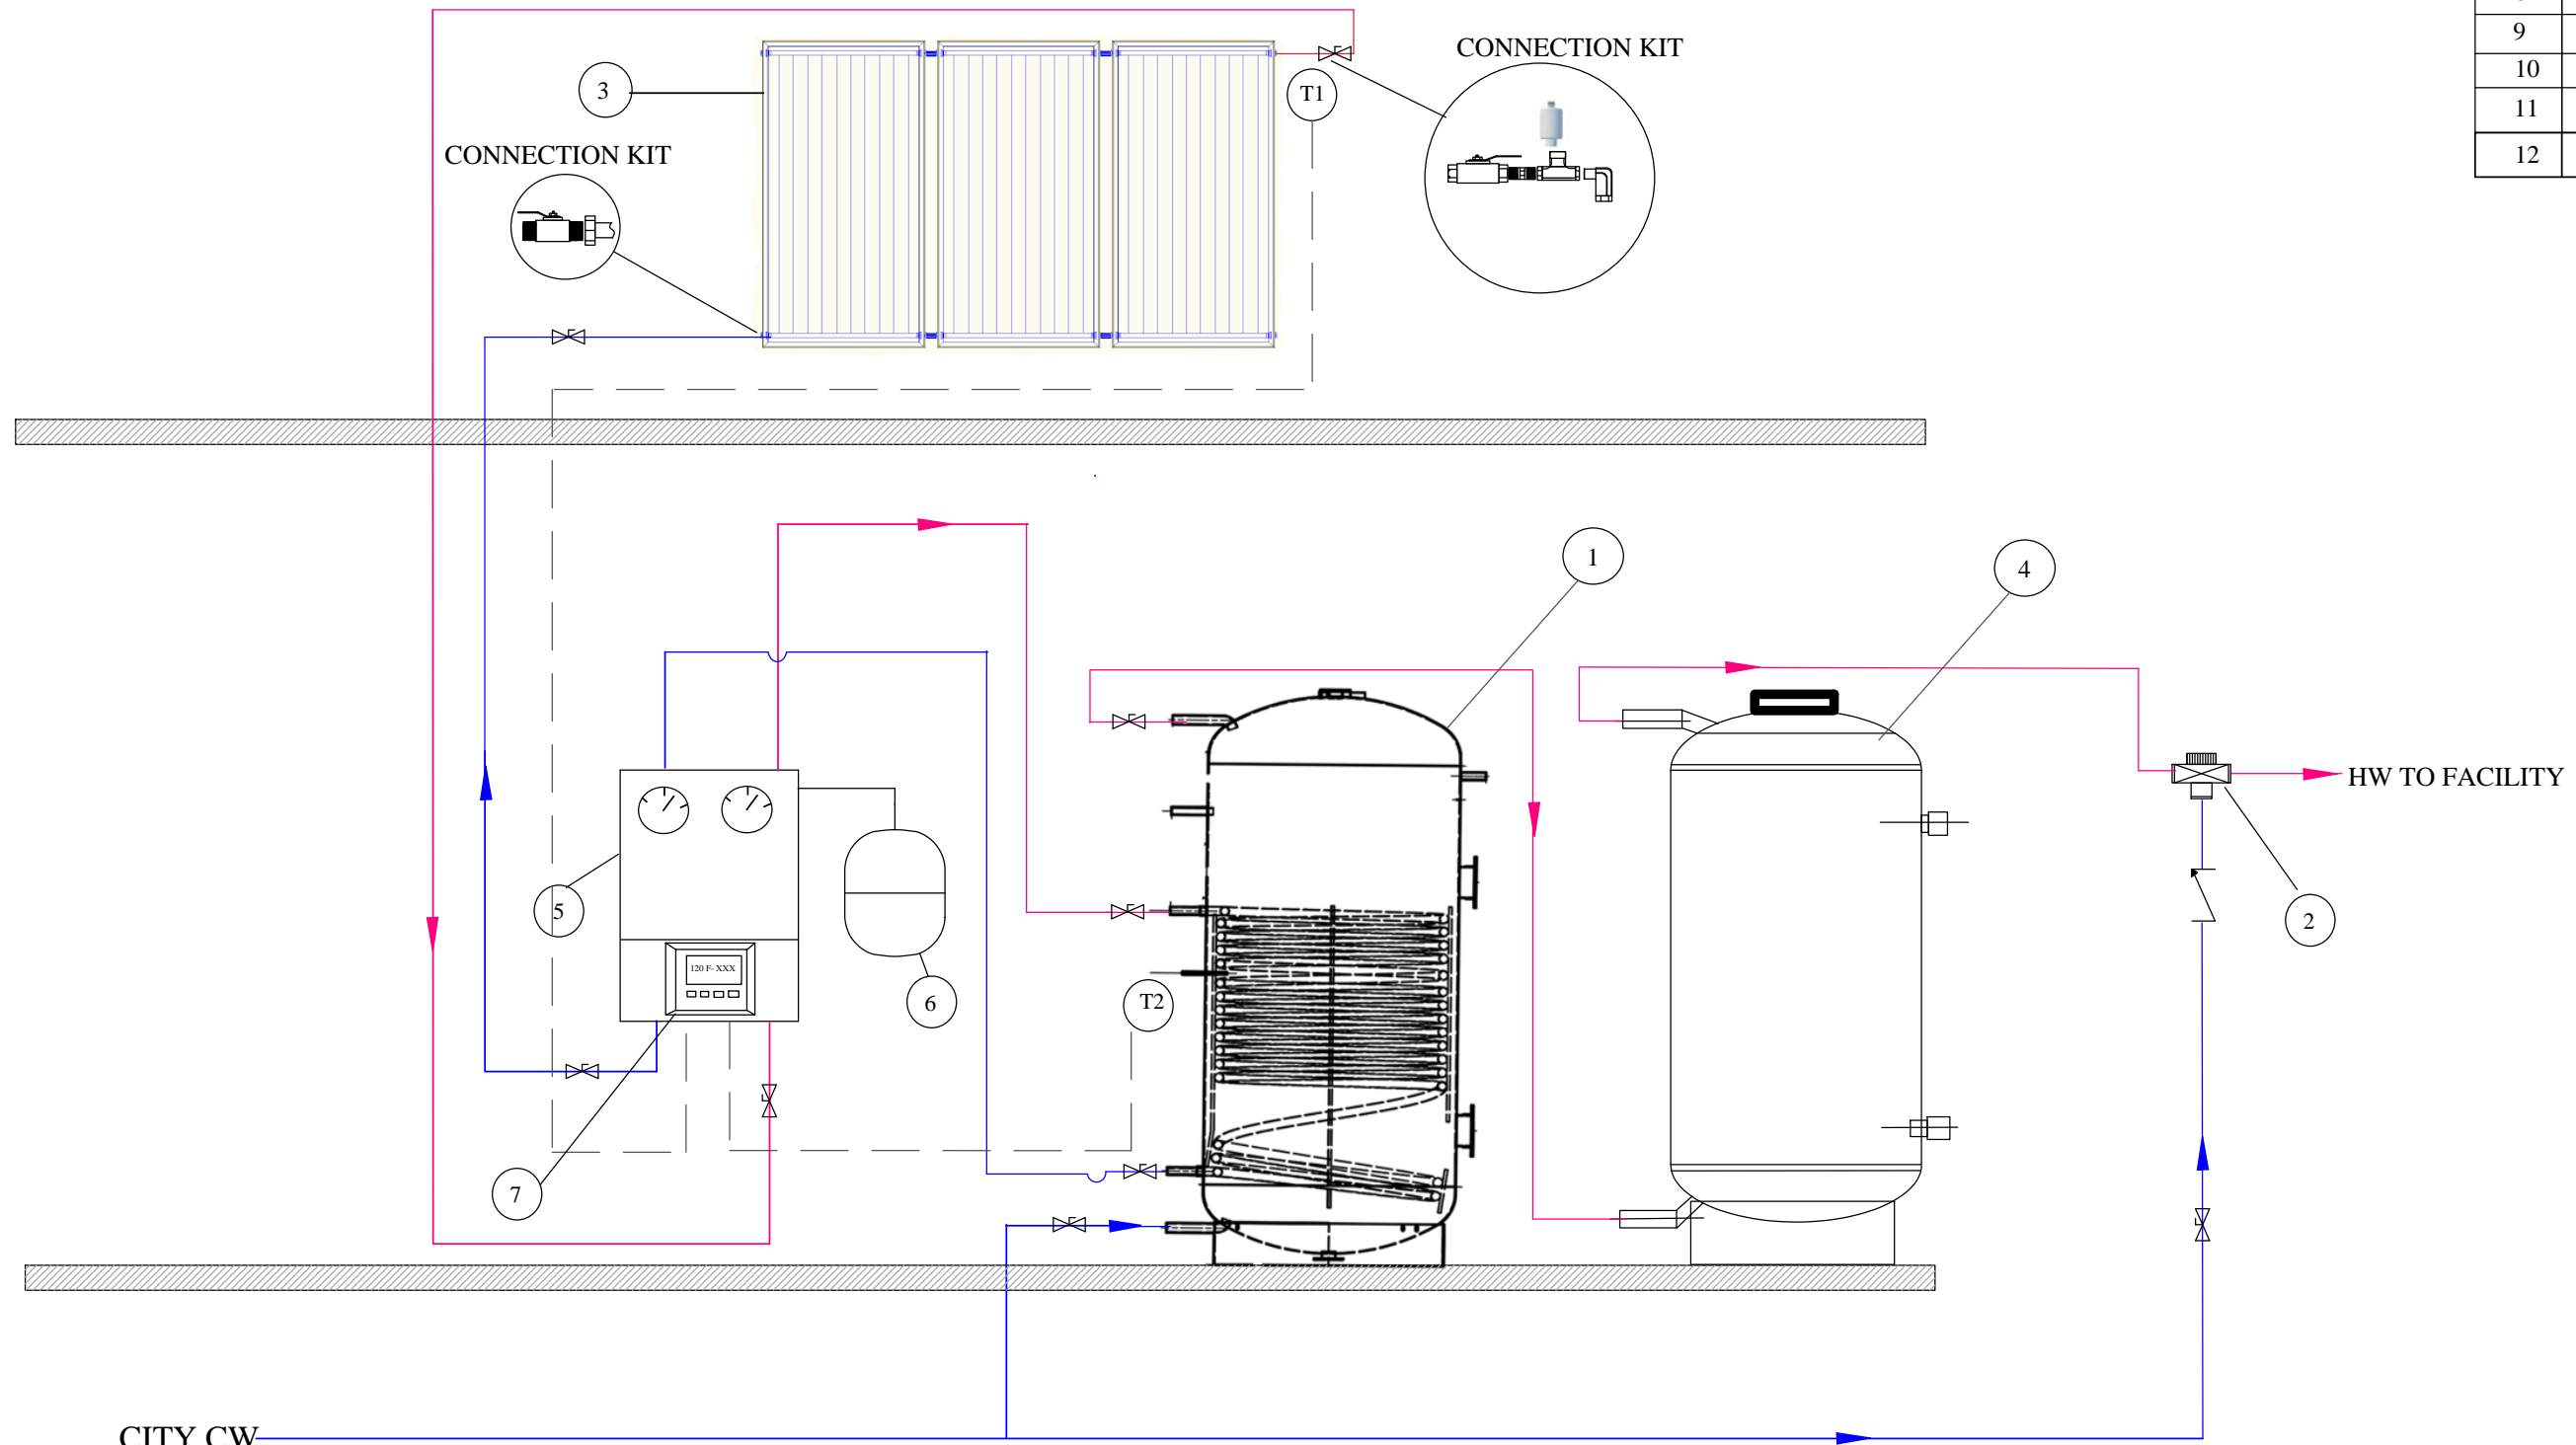

DESCRIPTION	DATE
FIRST VERSION	05/04/10
2nd VERSION	8/11/10

**CONFIDENTIAL**  
www.FreeHotWater.com

FREE HOT WATER  
2146 BERING DR.  
SAN JOSE, CA 95131

SHEET TITLE
SOLAR HOT WATER AND RADIANT HEAT COMBO

